


SHEVS Control Centre RWZ 5e

System diagram (please consider local conditions / components)

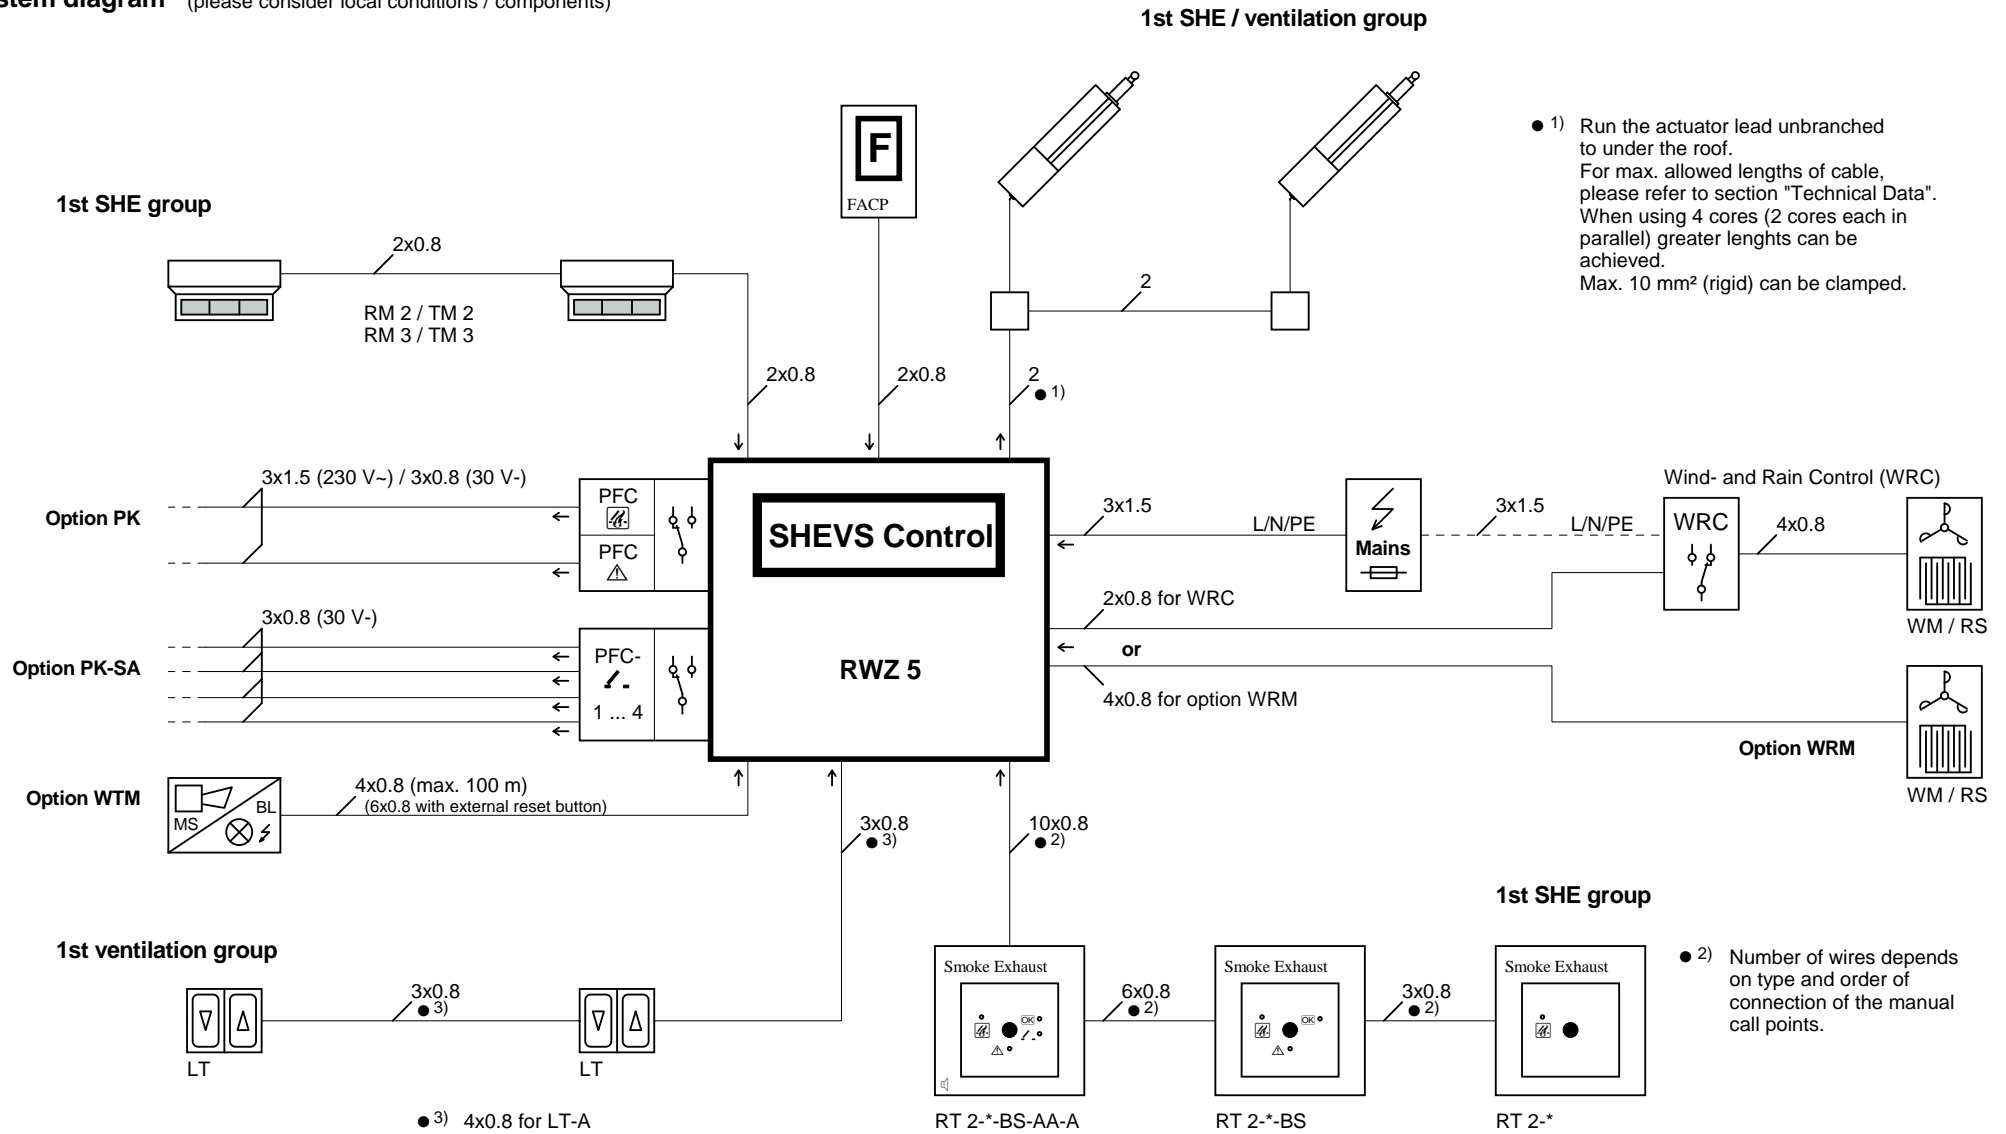

Other groups:

Components in further SHE or ventilation groups will be connected in accordance with the examples given for the first group.

General: length of cable max. 400 m, if not specified otherwise.